


LAST MODIFIED: May 06, 2019 - 11:00am BY USER: jalford
DWG LOCATION: FS\SANTA FE\SANFTR-11 Parking Layout.dwg
DWG NAME: Arch sketch.dwg



MOLZENCORBIN

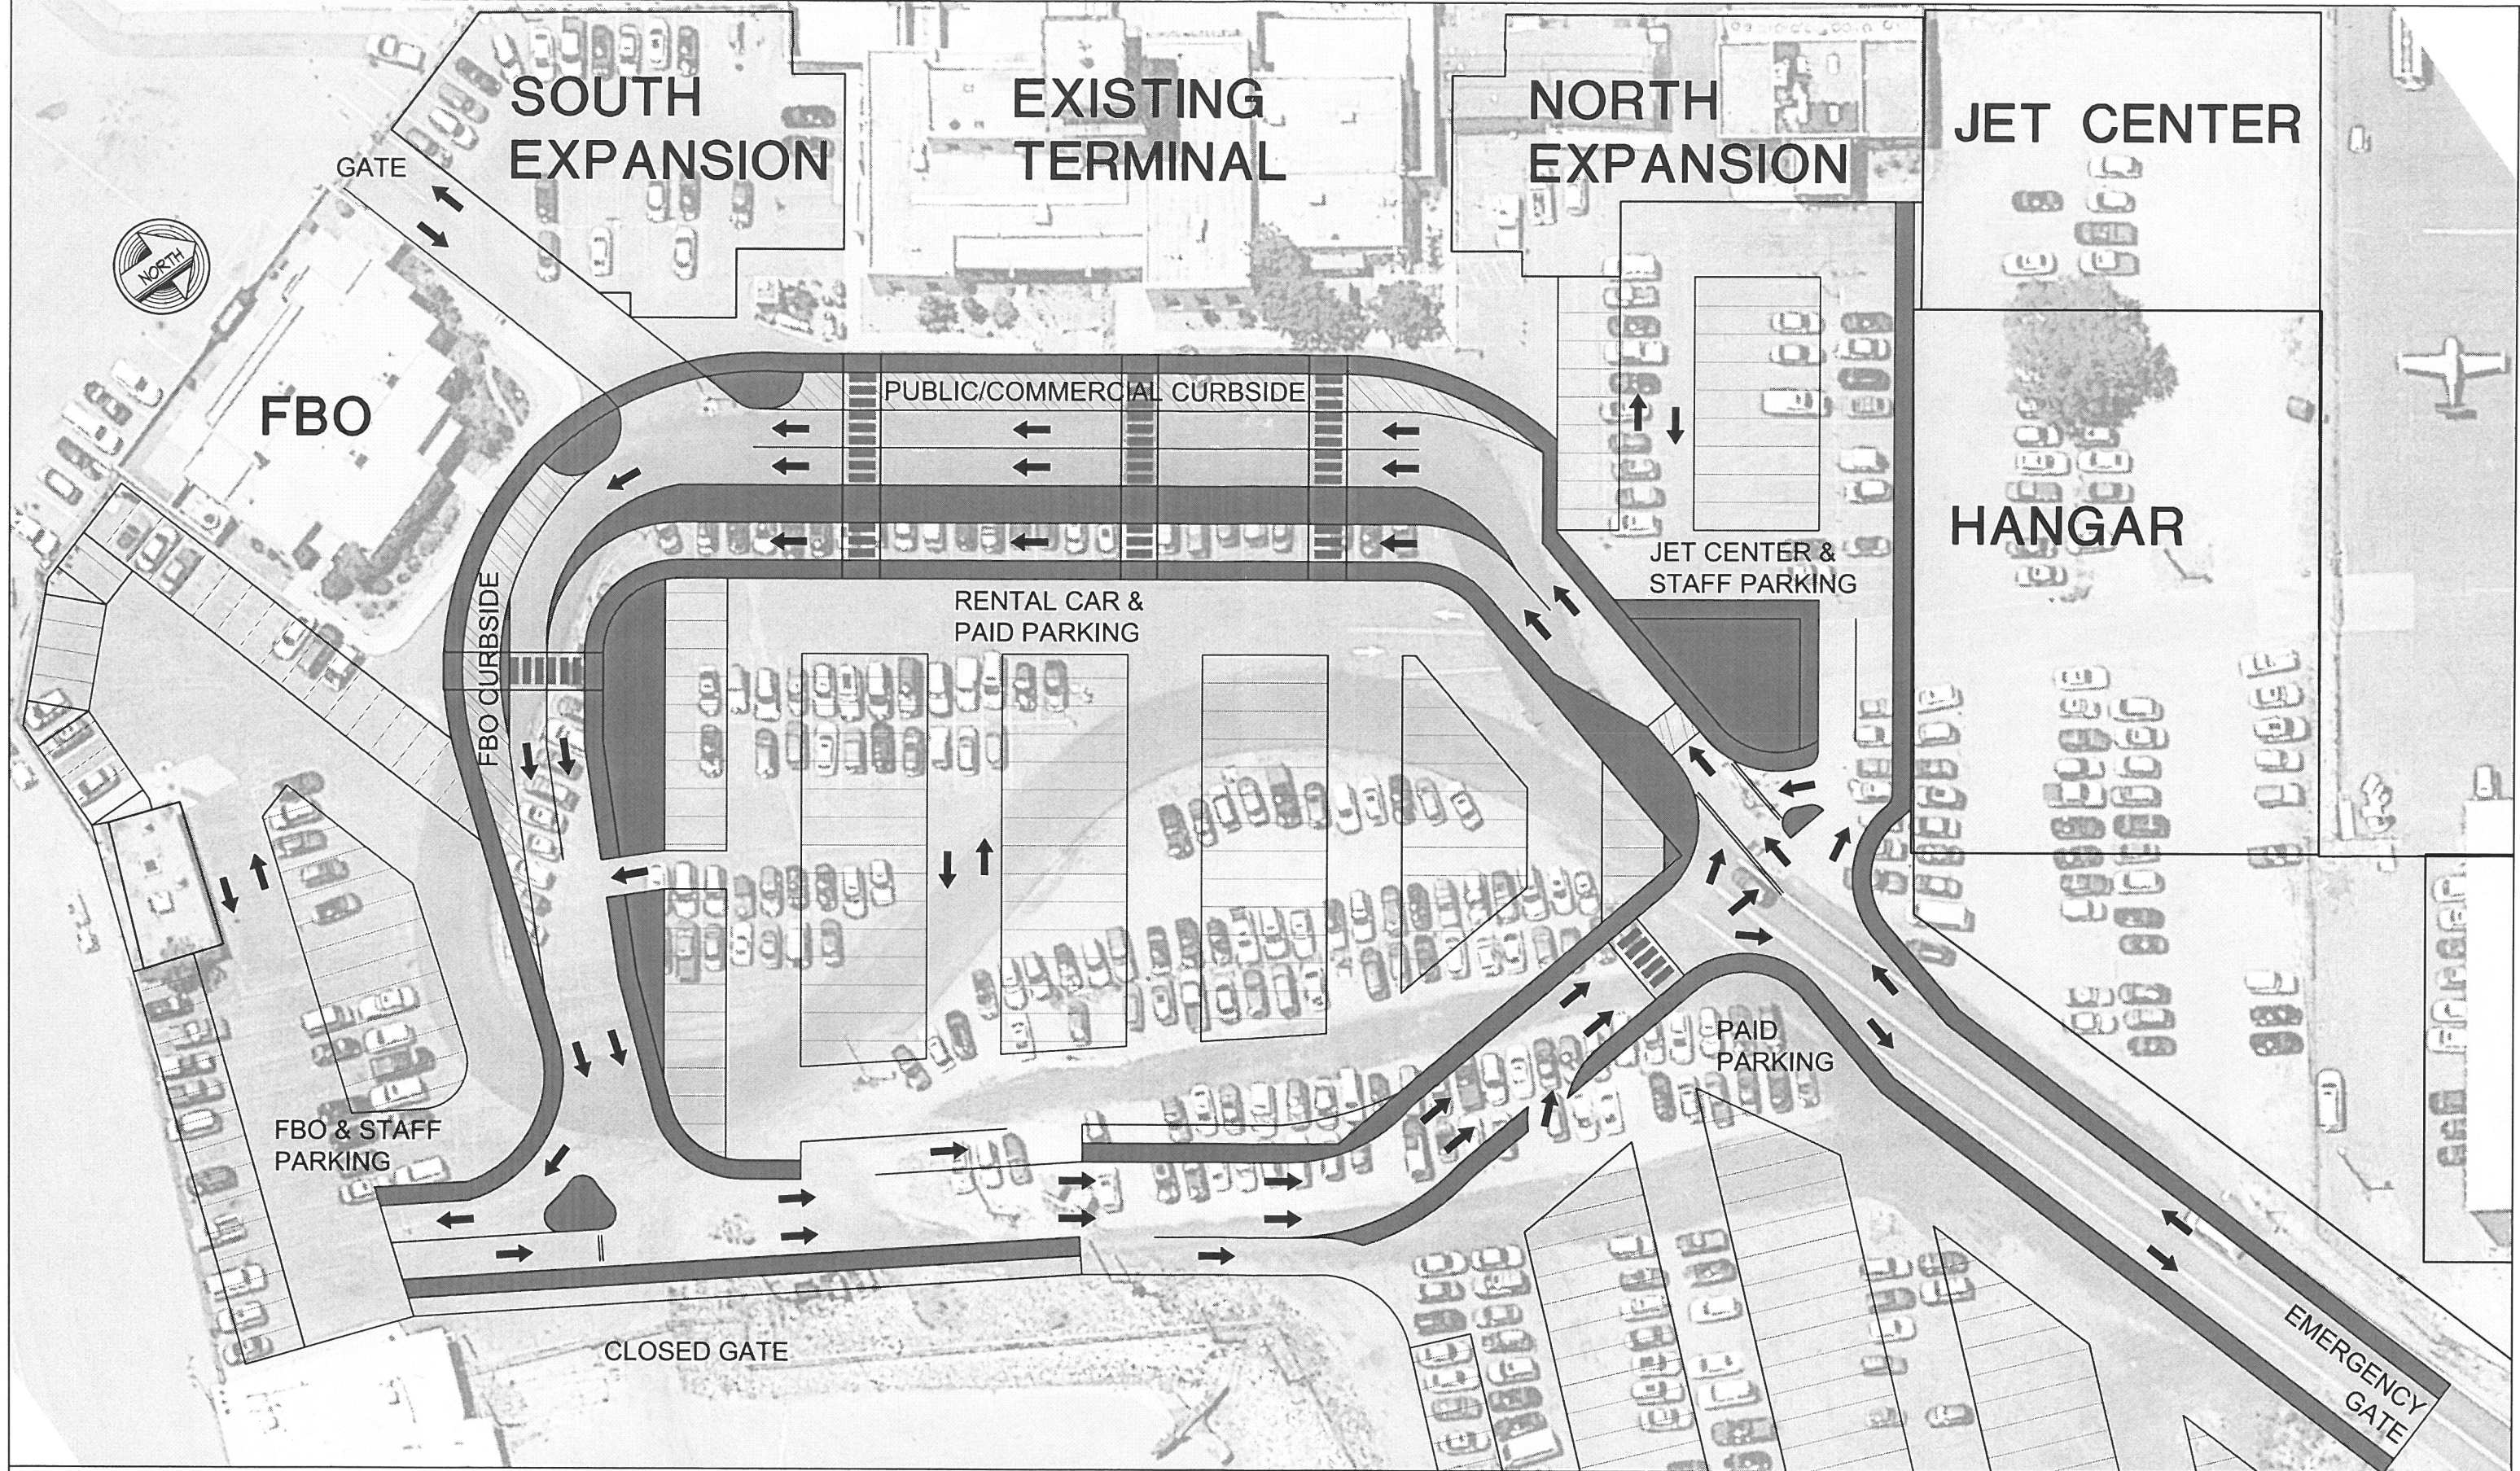

Parking Lots & Circulation - Santa Fe Municipal Airport

Site Plan
Schematic Sketch