


KEYED CONSTRUCTION NOTES

- 1 4" WIDE PAINTED SOLID YELLOW STRIPE
- 1A 4" WIDE PAINTED YELLOW DOUBLE STRIPE
- 2 4" WIDE PAINTED SKIPPED YELLOW STRIPE
- 3 4" WIDE PAINTED SOLID WHITE STRIPE
- 4 4" WIDE PAINTED DASHED WHITE STRIPE
- 5 4" WIDE PAINTED SKIPPED WHITE STRIPE
- 6 12" WIDE PREFORMED WHITE STRIPE - 3M BRAND IES 380 NO SUBSTITUTES
- 7 24" WIDE PREFORMED WHITE STRIPE - 3M BRAND IES 380 NO SUBSTITUTES
- 8 LEFT TURN ARROW - WHITE 3M BRAND IES 380 TAPE (24 SF/EA)
- 9 COMBINATION THRU/RIGHT TURN ARROW - WHITE 3M BRAND IES 380 TAPE (38 SF/EA)
- 10 THRU ARROW WHITE - 3M BRAND IES 380 TAPE (14 SF/EA)
- 11 RIGHT TURN ARROW - WHITE 3M BRAND IES 380 TAPE (24 SF/EA)
- 12 BIKE SYMBOL AND ARROW 28 SF PER EA, 3M BRAND IES 380 TAPE
- 13 BIKE SHARROW SYMBOL - 28 SF PER EA, 3M BRAND IES 380 TAPE
- 14 TWO WAY LEFT TURN ARROWS - SEE DETAIL BELOW.

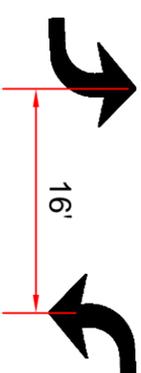


- 15 8" WIDE PAINTED SOLID WHITE STRIPE
- 16 INSTALL RAIL ROAD MARKING SYMBOL PER MUTCH 2009 EDITION PAGE 766 USE 3M BRAND IES 380 TAPE
- 17 8" WIDE PREFORMED YELLOW STRIPE - 3M BRAND IES 380 TAPE

Date	Remarks	By
Revisions		
Designed By:	RJD	
Drawn By:	RJD	
Checked By:	JJR	

PROJECT: _____

TITLE: **OSAGE BIKE LANES**

FILENAME: _____



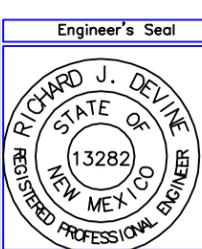


CITY OF SANTA FE



PUBLIC WORKS DEPARTMENT
TRAFFIC ENGINEERING DIVISION

CITY APPROVAL		
DEPT. / DIV.	SIGN-OFF	DATE
PW/ ENG. DIR.		
A.D.A. COORD.		

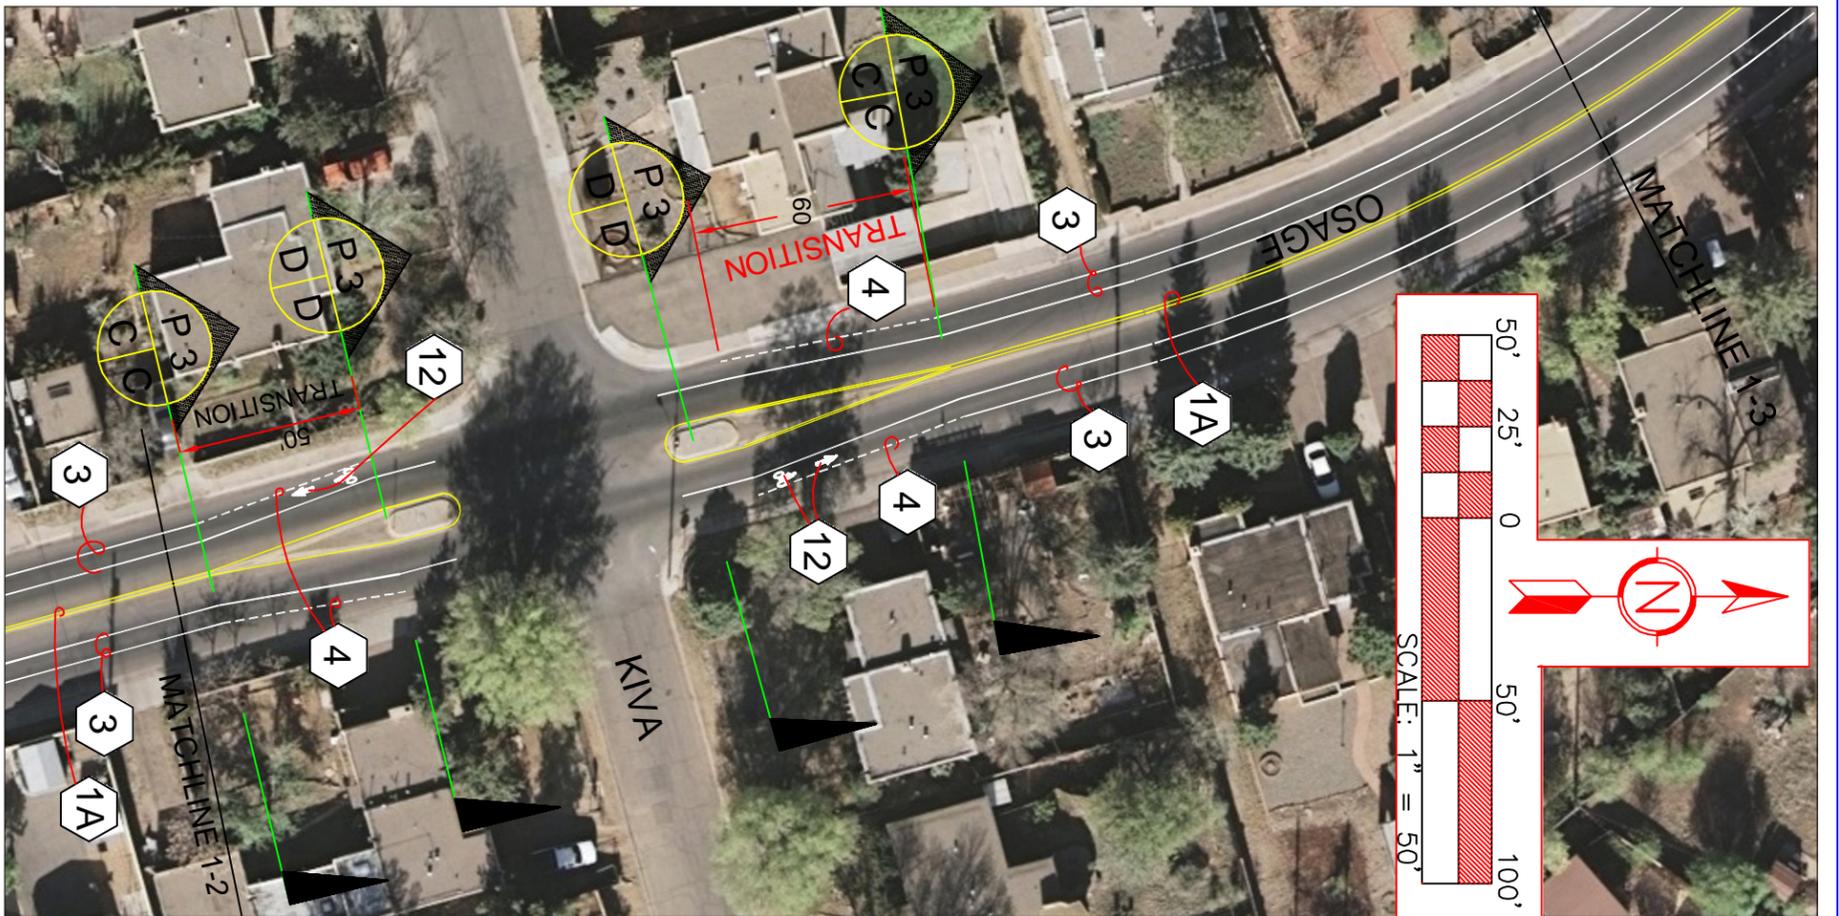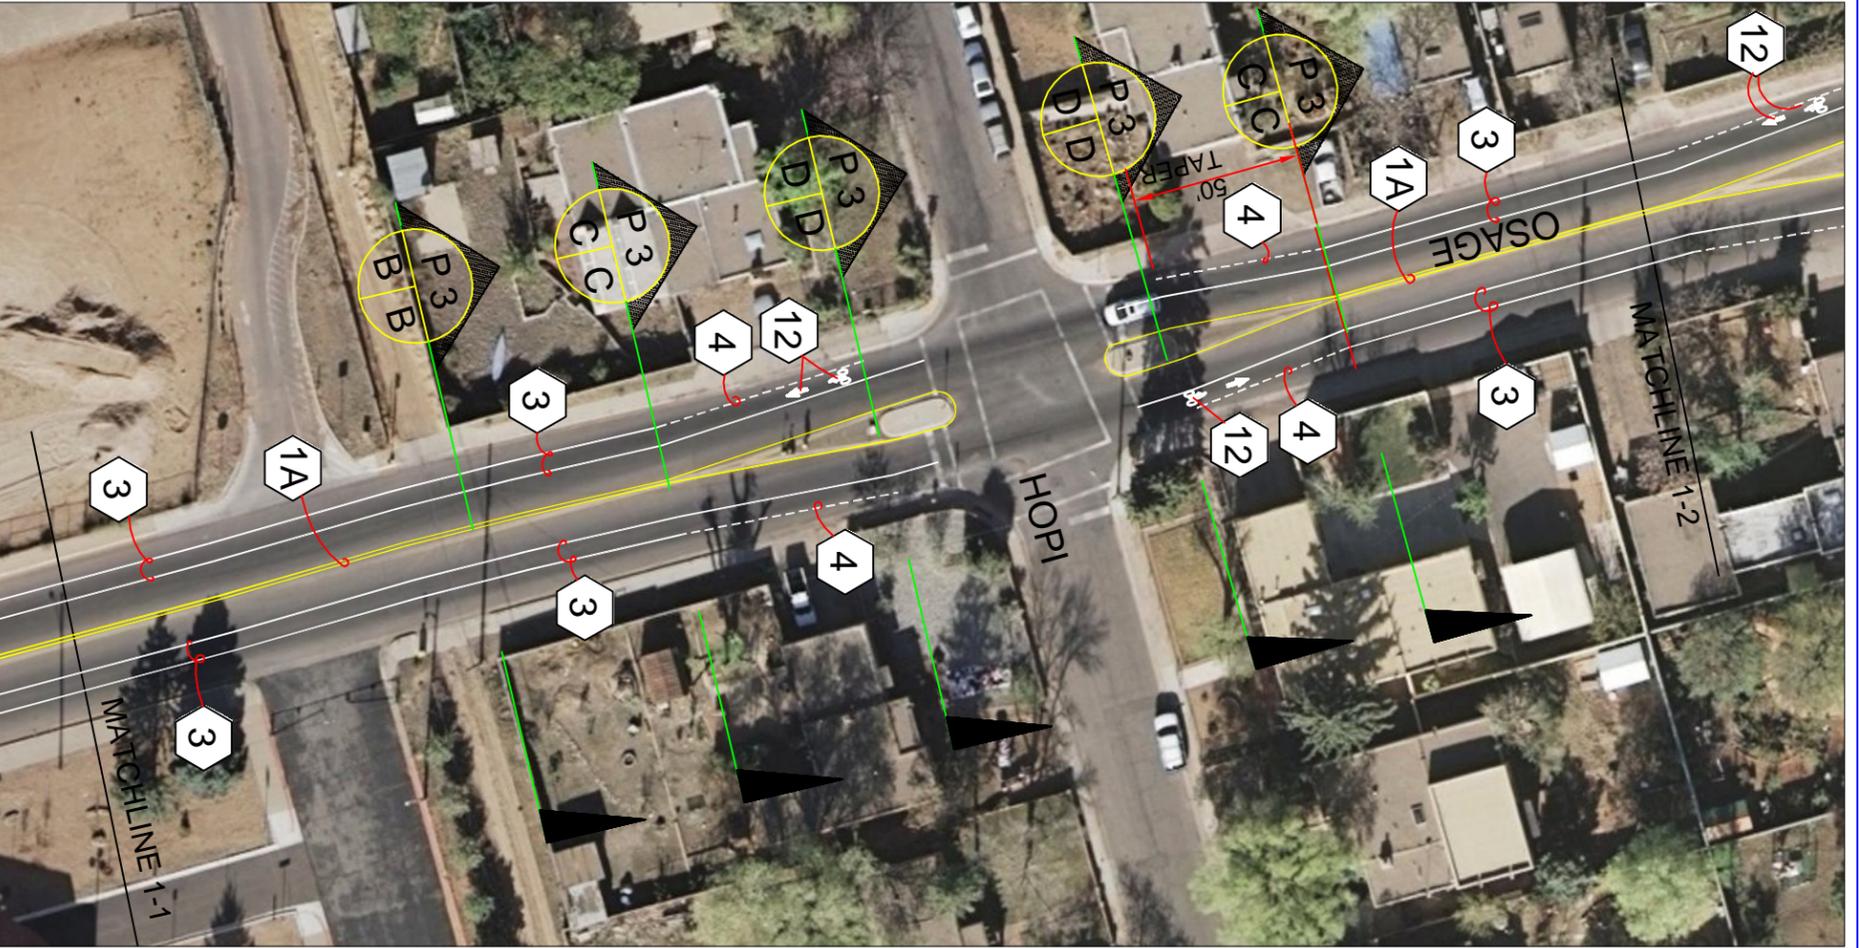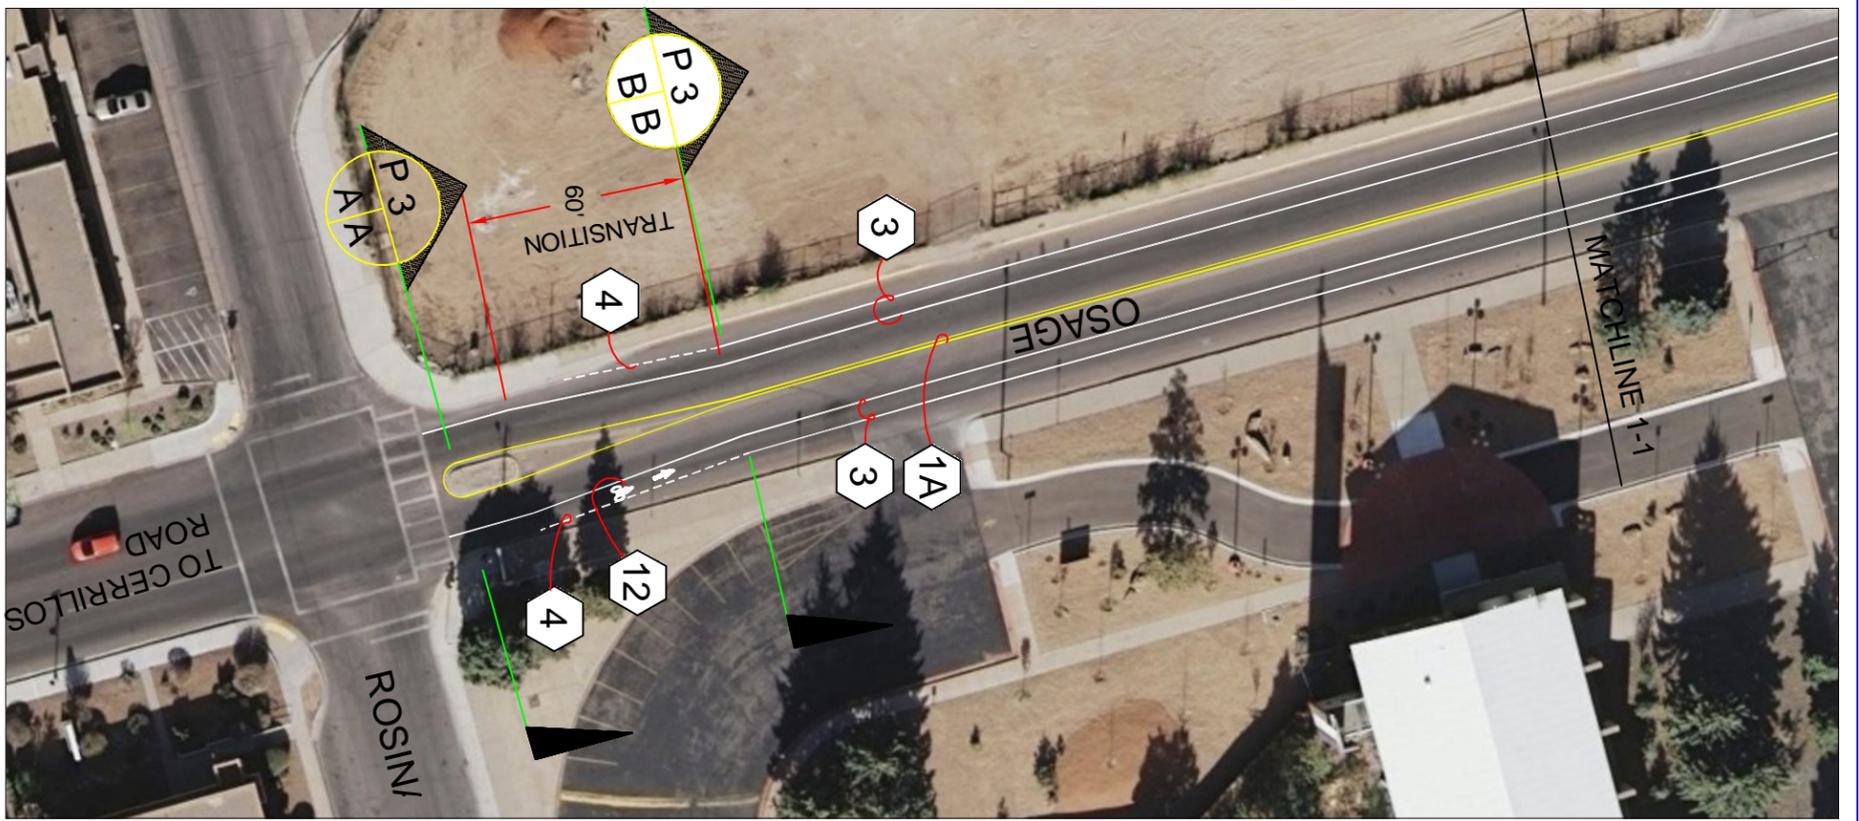

P2

SHEET NO.	CITY APPROVAL		
	DEPT. / DIV.	SIGN-OFF	DATE
	PW/ ENG. DIR.		
	A.D.A. COORD.		

CITY OF SANTA FE



PUBLIC WORKS DEPARTMENT
TRAFFIC ENGINEERING DIVISION

Engineer's Seal




PROJECT: _____

TITLE: **OSAGE BIKE LANES**

FILENAME: _____

Date	Remarks	By
	Revisions	
Designed By:	RJD	
Drawn By:	RJD	
Checked By:	JJR	

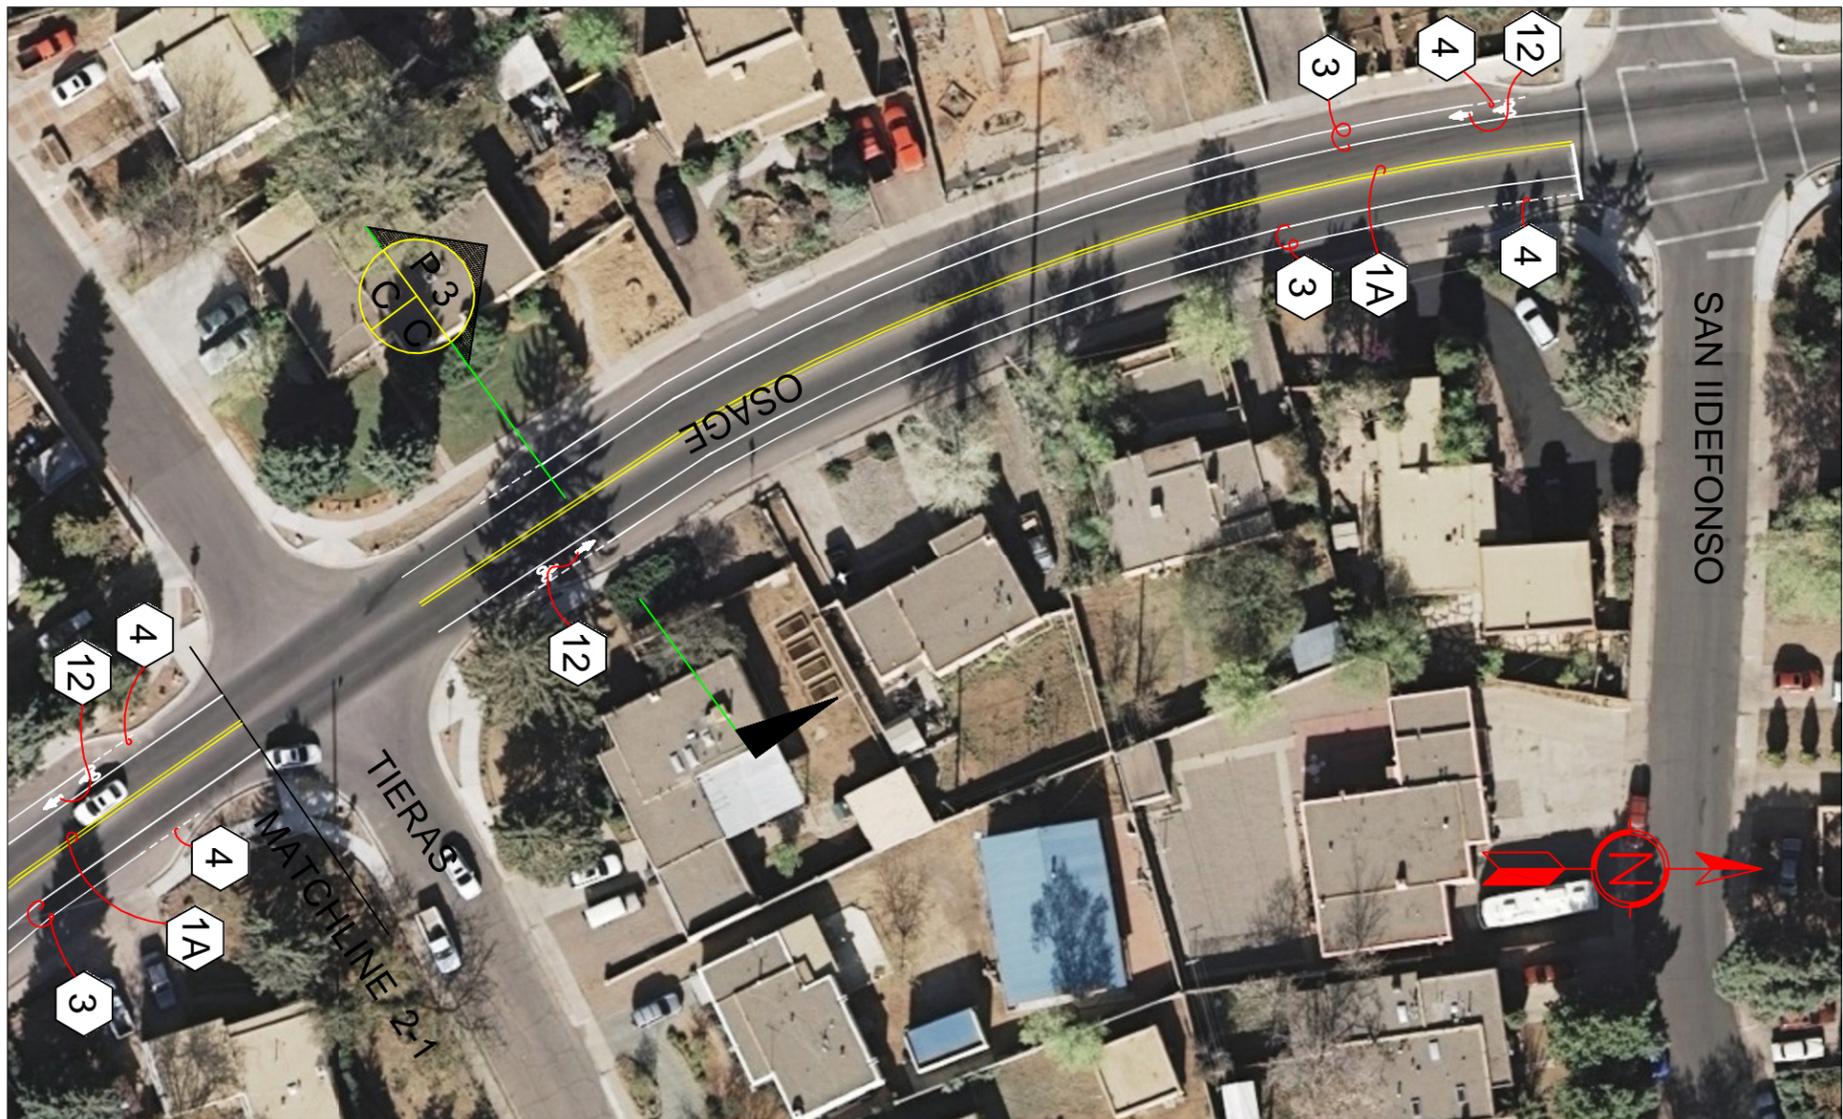

P 3	CITY APPROVAL			CITY OF SANTA FE  PUBLIC WORKS DEPARTMENT TRAFFIC ENGINEERING DIVISION	Engineer's Seal 	PROJECT:	<table border="1" style="width: 100%; border-collapse: collapse;"> <thead> <tr> <th>Date</th> <th>Remarks</th> <th>By</th> </tr> </thead> <tbody> <tr> <td colspan="3" style="text-align: center;">Revisions</td> </tr> <tr> <td>Designed By:</td> <td>RJD</td> <td></td> </tr> <tr> <td>Drawn By:</td> <td>RJD</td> <td></td> </tr> <tr> <td>Checked By:</td> <td>JJR</td> <td></td> </tr> </tbody> </table>	Date	Remarks	By	Revisions			Designed By:	RJD		Drawn By:	RJD		Checked By:	JJR	
	Date	Remarks	By																			
	Revisions																					
	Designed By:	RJD																				
Drawn By:	RJD																					
Checked By:	JJR																					
DEPT. / DIV.	SIGN-OFF	DATE	TITLE:																			
PW/ ENG. DIR.			OSAGE BIKE LANES																			
A.D.A. COORD.			FILENAME:																			