

City of Santa Fe, New Mexico

memo

DATE: January 24, 2014

TO: Mayor Coss & City Councilors

VIA:



Brian K. Snyder, City Manager

FROM:



Yolanda Y. Vigil, City Clerk

ITEM & ISSUE

Request from The Signature Gallery for a waiver of the 300 foot location restriction and approval to allow the dispensing/consumption of wine at The Signature Gallery, 102 E. Water Street. This location is within 300 feet of The Church of Antioch at Santa Fe, 207 Old Santa Fe Trail.

BACKGROUND AND SUMMARY

Pursuant to §60-6B-10 NMSA 1978, a request from The Signature Gallery for a waiver of the 300 foot location restriction has been submitted to allow the dispensing/consumption of wine at The Signature Gallery, 102 E. Water Street. The request is for the Monroe Jackson Exhibition to be held on February 14, 2014 from 5:00 p.m. to 7:00 p.m.

Attached is a letter of support from Reverend Daniel P. Dangaran of The Church of Antioch at Santa Fe.

ACTION REQUESTED

I hereby request that the City Council indicate its decision on the request for a waiver of the 300 foot location restriction and approval to allow the dispensing/consumption of wine at The Signature Gallery, 102 E. Water Street, for the Monroe Jackson Exhibition to be held on February 14, 2014 from 5:00 p.m. to 7:00 p.m.

Attachments: Applicant Letter of Request
Letter/ The Church of Antioch at Santa Fe
Special Dispenser Permit Application
§60-6B-10 NMSA 1978

January 9, 2013

Mayor David Coss and the Santa Fe City Council
City Council Chambers
200 Lincoln Avenue
Santa Fe, New Mexico 87501

Dear Mayor Coss and the Santa Fe City Council,

The Signature Gallery, located at 102 East Water Street in Santa Fe, respectfully requests a waiver for special dispenser permits to serve wine from 5 to 7 pm at the following event:


February 14th 2014 Monroe Jackson Exhibition

We have garnered written support for these events from Bishop Daniel Dangaran of the Church of Antioch at Santa Fe. Additionally, we have completed the necessary special dispenser applications for all of the above mentioned dates with Susan's Fine Wines, have licensed State of New Mexico alcohol servers and a licensed security service (American Security) scheduled for all dates.


Thank you for your consideration. If we may answer any questions please do not hesitate to contact us at 505-983-1050.

Respectfully,

Phillip Payne, Gallery Director
The Signature Gallery,

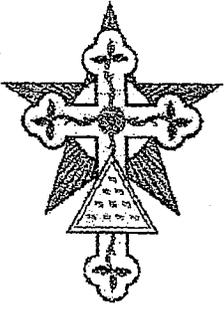

The church of Antioch at Santa Fe

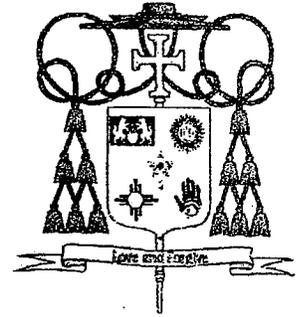

Most Rev. Daniel P. Danganan, D.Min., Pastor
P.O. BOX 32596 Santa Fe, NM 87594-2596
505 983-9003 +++ antiochsfe1@gmail.com

January 6, 2014

Mayor David Coss and The Santa Fe City Council
City Council Chambers
200 Lincoln Avenue
Santa Fe, New Mexico

Dear Mayor Coss and The Santa Fe City Council:

I am the Pastor and Bishop of the Church of Antioch at Santa Fe,
which holds its Eucharistic
Liturgy (Mass) at the Loretto Chapel on Sundays.

The Church of Antioch at Santa Fe is independent from other Catholic
denominations,

and is in service to ALL

As the Pastor and Bishop, I hereby give my permission and support to the granting of a dispensation, which would allow the Signature Gallery to serve wine at their Art Events:

*Feb 14 [REDACTED] Monroe Jackson Exhibition

Blessings!

+ Daniel

†The Most Rev. Daniel P. Dangaran, D.Min.
Pastor

The Church of Antioch at Santa Fe is independent from other Catholic denominations,
and is in service to ALL

ALCOHOL & GAMING DIVISION
SPECIAL DISPENSER PERMIT APPLICATION (60-6A-12)

Fee Per day: \$50.00 Public Celebration
\$25.00 Private Event (Catered) (all fees are non refundable)

A copy of all approved permits will be sent to the Special Investigations Division of the Department of Public Safety. They will notify you directly if they need additional information.

Business Name (DBA) SUSAN'S FINE WINE + SPIRITS License Holder Information Liquor License # 156
Street Address 1005 S. FRANCIS STE 101 Owner Name SF WINE + SPIRITS INC Local Option District CITY OF SANTA FE
City, State & Zip SANTA FE NM 87505 Mailing Address SAME Telephone # 984-1587 Fax # 216-0662

EVENT INFORMATION

Description of Event Menree Jackson Exhibit Date(s) of Event Feb. 14th, 2014 Begin Time 3:00 PM End Time 9:30 PM
Physical Address of Event 102 E. WATER ST. SANTA FE, NM. 87501 Number of Persons expected 100
Description of Security LICENSED SERVERS Number of Security personnel to be at this function 2
Security Contact Name CLY HUBER Telephone # 920-3302

SPONSOR INFORMATION

Sponsor of Event The Signature GALLERY Contact Name Phillip Payne Telephone # 505-883-1050

BUILDING/PROPERTY OWNER APPROVAL

Name (print) Eric BARBER Signature [Signature] Telephone # 75-1858 Date Jan 16 2014

LICENSE HOLDER & SERVER CERTIFICATION: I, SF WINE + SPIRITS, INC (Licensee) hereby certify that this event is within the same local option district as the dispenser's license, that event is not within 300 Ft. of a church or school unless alcoholic beverages were sold there prior to July 1, 1981 or a waiver is obtained from the local governing body. I further certify that all persons providing the service of alcoholic beverages are server certified and that they are my employees and that ALL the information in this application is true and correct.

NOTE: List of servers including name, server permit # and server expiration date must be attached to permit application. Licensee agrees that if any statements or representations herein are found to be false, the director may refuse to issue additional permits.

Licensee Name (print) SF WINE + SPIRITS, INC Signature [Signature] Date 1.21.14
All profits derived from the sale of liquor will go only to the licensee. Only the owner or authorized person under this license may sign the permit.


Subscribed and Sworn before me this 21 day of 1 **NOTARY INFORMATION** 2014 Notary Public MICHAEL WADDINGTON Exp. 10/5/16

LOCAL GOVERNING BODY APPROVAL

Print Name _____ Title _____ Date _____ Signature _____ Phone _____ Fax _____

ALCOHOL & GAMING DIVISION USE ONLY

Approved by: _____ Date _____ Permit Number _____
Attachments: 1) Floor plan - (Pictures) 2) Fees (listed on top of page) 3) Server information list

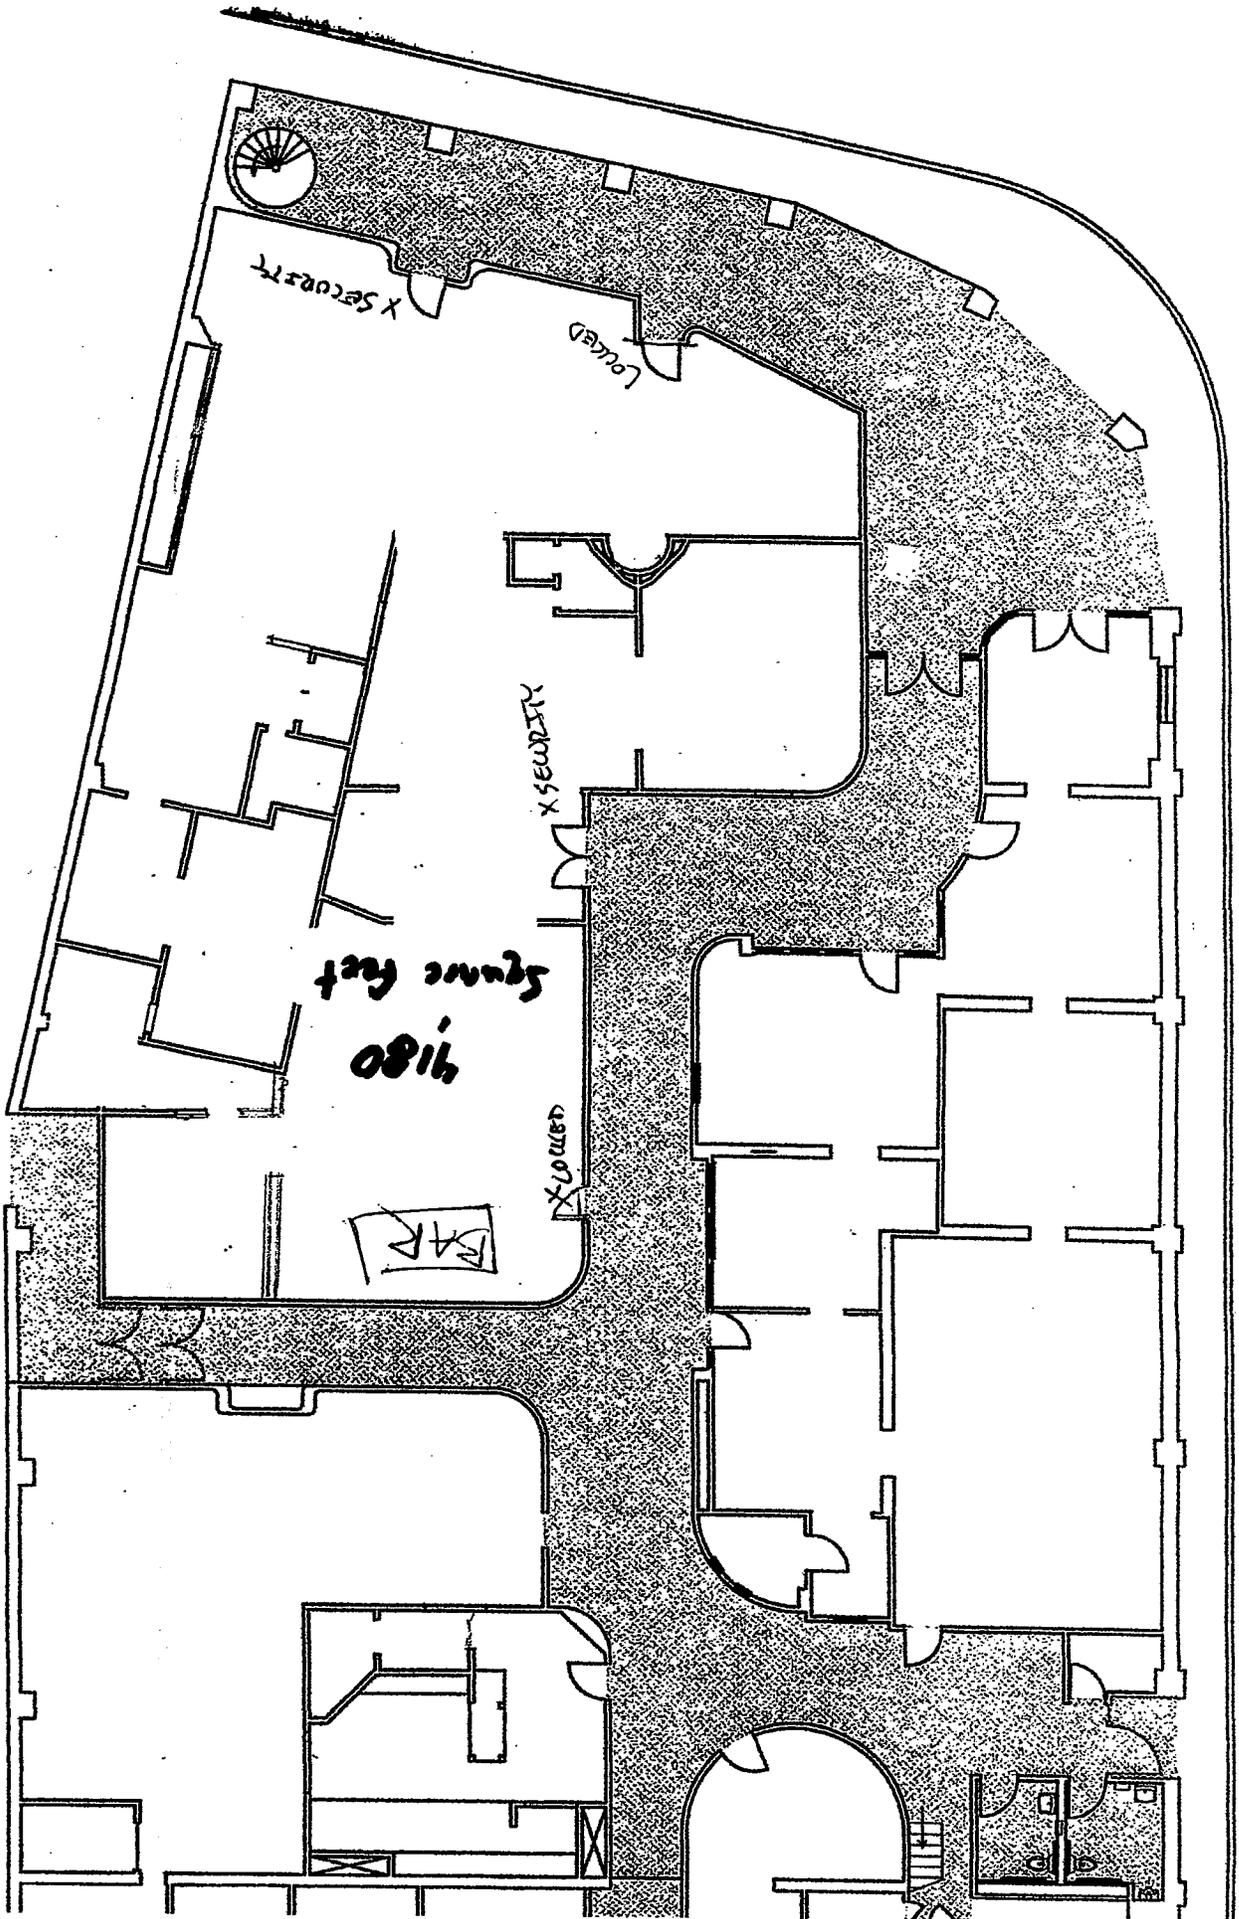

EL CENTRO MALL - FLOOR PLAN
SCALE: 1/8" = 1'-0"